

THE LANNING 1, FRONT ELEVATION

© 2004 GARNETT DESIGN GROUP


SCALE: 1/4 IN. = 1.0 FOOT



THE LANNING 1, RIGHT ELEVATION, FACING

© 2004 GARNETT DESIGN GROUP


SCALE: 1/4 IN. = 1.0 FOOT

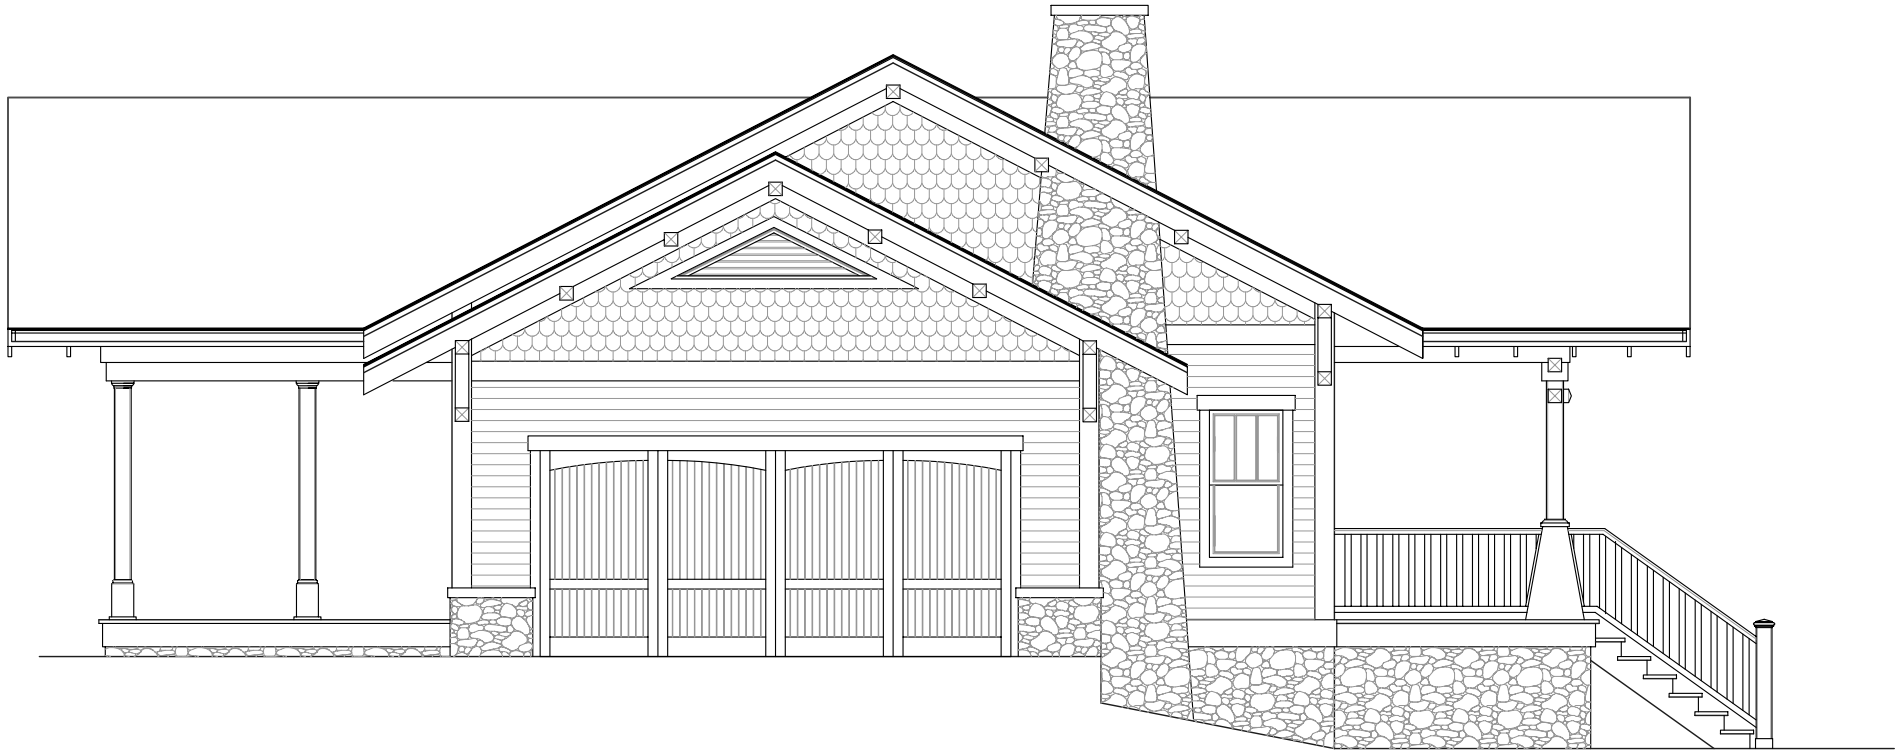

THE LANNING 1, LEFT ELEVATION, FACING

© 2004 GARNETT DESIGN GROUP


SCALE: 1/4 IN. = 1.0 FOOT

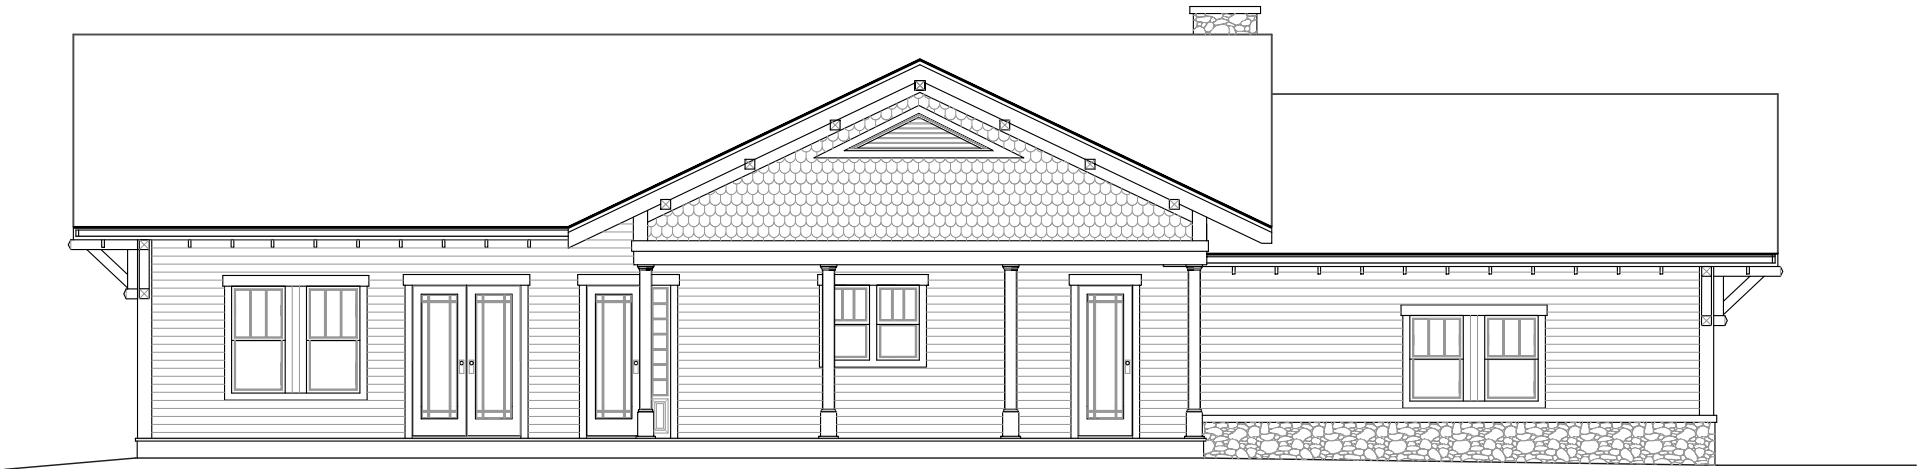

THE LANNING 1, REAR ELEVATION

© 2024 GARNETT DESIGN GROUP


SCALE: 1/4 IN. = 1.0 FOOT

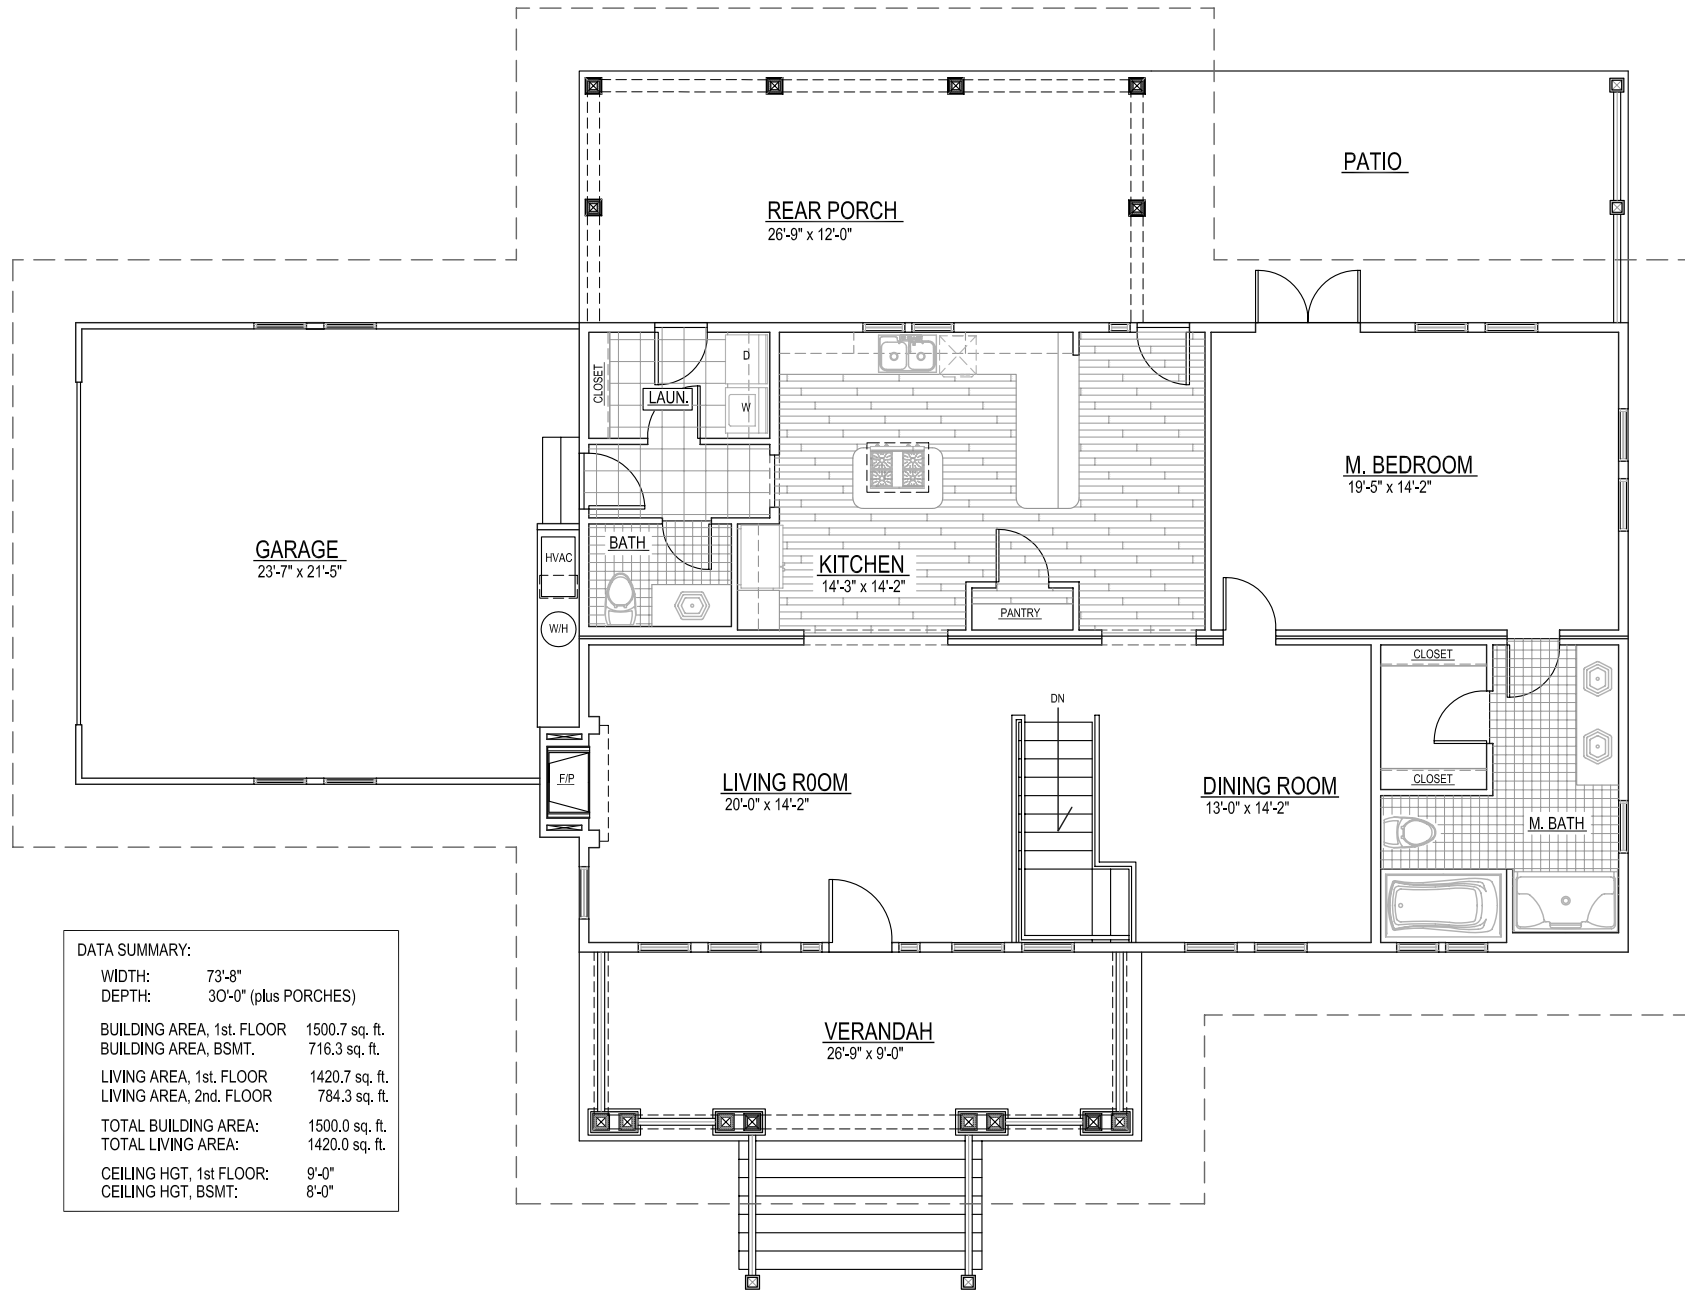

DATA SUMMARY:

WIDTH:	73'-8"
DEPTH:	30'-0" (plus PORCHES)
BUILDING AREA, 1st. FLOOR	1500.7 sq. ft.
BUILDING AREA, BSMT.	716.3 sq. ft.
LIVING AREA, 1st. FLOOR	1420.7 sq. ft.
LIVING AREA, 2nd. FLOOR	784.3 sq. ft.
TOTAL BUILDING AREA:	1500.0 sq. ft.
TOTAL LIVING AREA:	1420.0 sq. ft.
CEILING HGT, 1st FLOOR:	9'-0"
CEILING HGT, BSMT:	8'-0"

THE LANNING 1, FIRST FLOOR PLAN

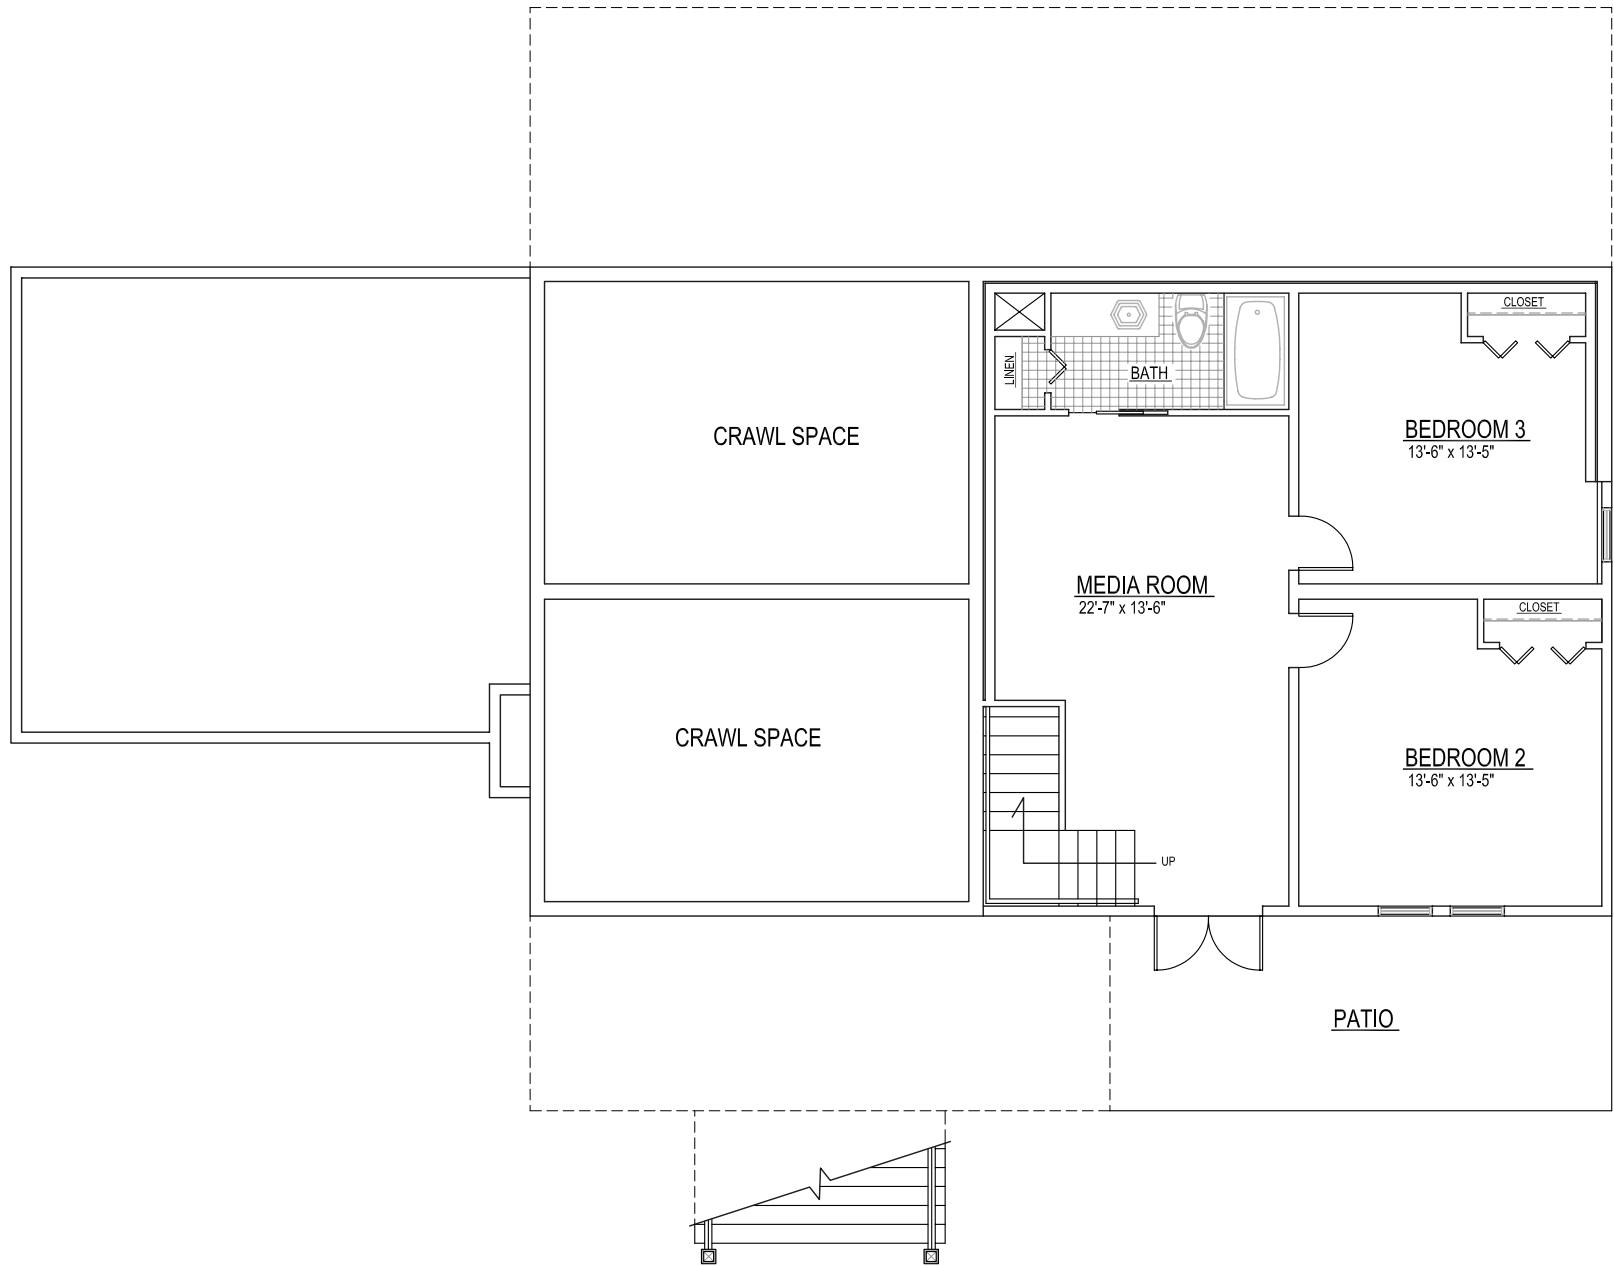

THE LANNING 1, BASEMENT FLOOR PLAN